

**2 SITE PLAN-DEMOLITION**  
1" = 20'-0"

**DRAWING NOTES-DEMO**

- A COMMUNITY BULLETIN BOARD, RELOCATE.
- B (E) UTILITIES, PROTECT DURING CONST.
- C (E) CONC. WALKWAY, REMOVE
- D (E) ROSE GARDEN, REMOVE AND REINSTALL
- E (E) LAWN AREA, REMOVE. SEE PHASING NOTES THIS SHEET FOR ADDED INFORMATION.
- F (E) TREE, REMOVE AND GRUB ROOTS.
- G (E) TREES, REMOVE. PROTECT ALL OTHERS, U.O.N.
- H REMOVE PICKET FENCE, TYP.
- I REMOVE AND REINSTALL DOG MONUMENT, PROTECT DURING CONST. SEE NEW SITE PLAN FOR NEW MONUMENT LOCATION
- J TEMPORARY CONST. FENCING. SEE PHASING NOTES AND PHASING PLANS, THIS SHEET, FOR ADDED INFORMATION

**DRAWING NOTES-NEW**

NOTE:  
1. S.E.D. FOR ADDED INFORMATION ON SITE LIGHTING  
2. S.L.D. FOR ADDED LANDSCAPING INFORMATION

- 1 CONC. FLATWORK
- 2 (E) GRANITE MONUMENT TO REMAIN
- 3 WELDED WIRE FENCE / GATE, PAINT, S.L.D.
- 4 LAWN, S.L.D.
- 5 RELOCATED ROSE GARDEN, S.L.D.
- 6 BIKE RACKS
- 7 RELOCATED DOG MONUMENT
- 8 DOG ENTRY CHAMBER W/ WASH AREA AND HOSE BIB
- 9 (E) MEMORIAL BENCH TO REMAIN
- 10 BENCH, S.L.D.
- 11 ORNAMENTAL GRASSES AND GROUNDCOVER, S.L.D.
- 12 COMMUNITY BULLETIN BOARD
- 13 (E) FIRE HYDRANT
- 14 GALV. MTL. HANDRAIL
- 15 CONDENSER UNIT ON CONC. PAD. NOTE: PROJECT LANDSCAPE CONSULTANT TO BE ON-SITE FOR TRENCHING OPERATIONS AND TO MAKE RECOMMENDATIONS FOR ROOT MITIGATION, S.M.D.
- 16 CAST-IN DETECTABLE WARNING SURFACE, S.C.D., S.L.D.
- 17 (N) FIRE HYDRANT, S.C.D.
- 18 RECONFIGURED PARALLEL PARKING, S.C.D., S.L.D.
- 19 12" PAINTED WHITE "NO PARKING" LETTERING
- 20 CONC. RAMP W/ GALV. MTL. GUARDRAIL ON 6" CONC. CURB, S.C.D.
- 21 S.C.D. FOR EXTENT OF WORK AT STREET / SIDEWALK


**1 SITE PLAN-NEW**  
1" = 20'-0"

**SITE LEGEND**

- SITE UPLIGHTING (AT ROUND BARN)
- 3' TALL BOLLARD LIGHT
- 10' TALL POST MOUNTED LIGHT
- ▲ INTERPRETIVE HISTORY PANELS, N.I.C.
- TEMPORARY CONSTRUCTION FENCING
- ▨ CONSTRUCTION PARKING
- ▩ CONSTRUCTION STAGING
- ▧ TEMPORARY DOGPARK
- ACCESSIBLE PATH OF TRAVEL (WITH ACC. BUILDING ENTRY POINT)  
ACCESSIBLE ROUTE OF TRAVEL AS INDICATED ON PLAN IS A BARRIER-FREE ACCESS ROUTE WITHOUT ANY ABRUPT LEVEL CHANGES EXCEEDING 1/2" IF BEVELED AT 1:2 MAX SLOPE, OR VERTICAL LEVEL CHANGES NOT EXCEEDING 1/4" MAX AND AT LEAST 48" IN WIDTH. SURFACE IS STABLE, FIRM, AND SLIP RESISTANT. GROSS SLOPE DOES NOT EXCEED 2% AND SLOPE IN THE DIRECTION OF TRAVEL IS LESS THAN 5%, UNLESS OTHERWISE INDICATED. ACCESSIBLE ROUTE OF TRAVEL SHALL BE MAINTAINED FREE OF OVERHANGING OBSTRUCTIONS TO 80" MINIMUM AND PROTRUDING OBJECTS GREATER THAN 4" PROJECTION FROM WALL AND ABOVE 27" AND LESS THAN 80". ARCHITECT SHALL VERIFY THAT THERE ARE NO BARRIERS IN THE ROUTE OF TRAVEL.

**PHASING NOTES AND PLANS**

PHASE #	DESCRIPTION
1	(N) DOG PARK W/ ALL REQUIRED WORK TO MAINTAIN FULLY FUNCTIONING DOG PARK DURING PHASE 2 WORK. NOTE: (E) DOG PARK TO REMAIN FULLY FUNCTIONING DURING CONST. OF (N) DOG PARK.
2	ALL REMAINING SITE AND ROUND BARN RELATED WORK

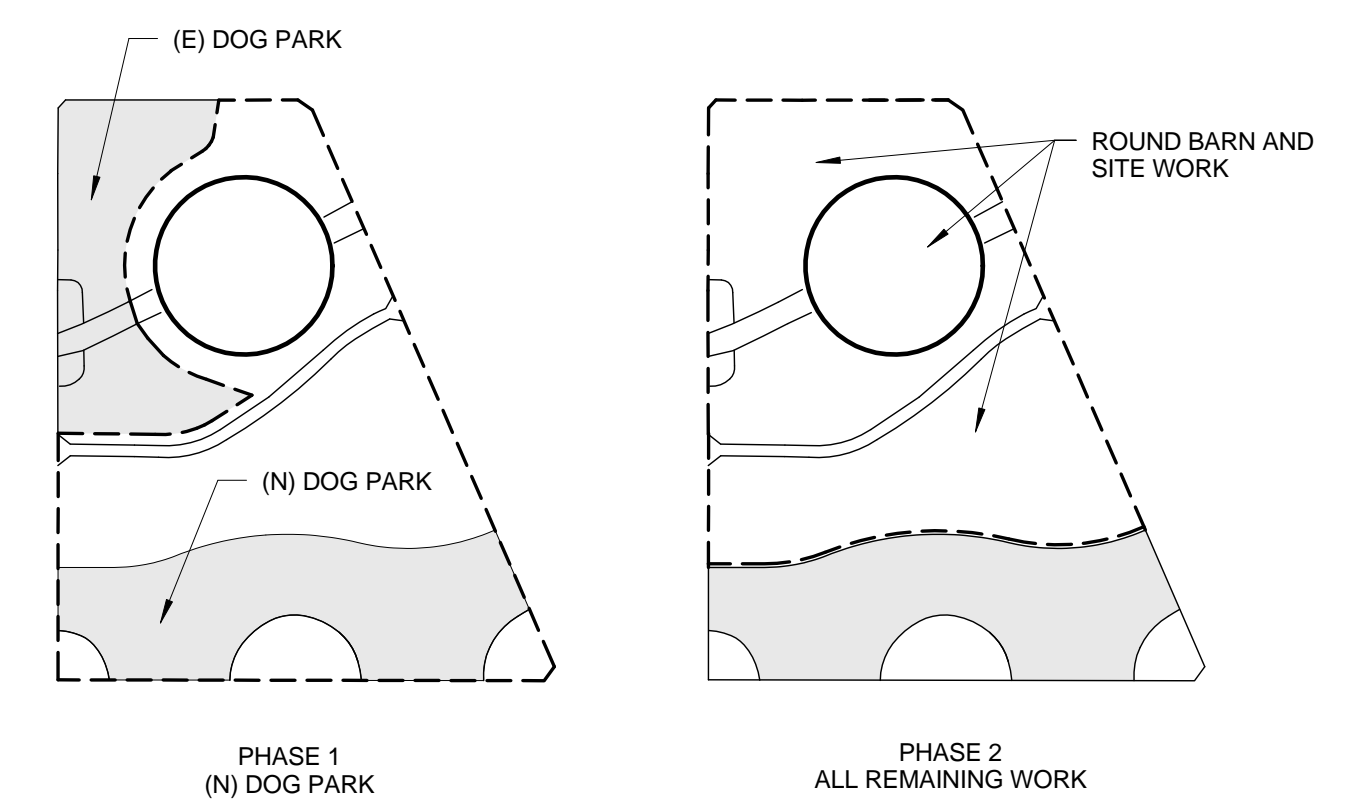

**TLCD ARCHITECTURE**  
111 Santa Rosa Avenue, Suite 300  
Santa Rosa, CA 95404  
707-525-5600  
FAX 707-525-5616

**DeTurk Round Barn Renovation**  
889 Donahue Street,  
Santa Rosa, Ca 95405

City of Santa Rosa  
55 Stony Point Rd.  
Santa Rosa, Ca 95401

PROJECT NUMBER:  
08006.00  
DATE:  
8-5-09  
DRAWN BY:  
KT, RD  
CHECKED BY:  
KT, MA  
REVISIONS:

RE-SUBMITTAL SET\_2

**SITE PLANS-DEMOLITION AND NEW**  
**A1.1**  
CITY FILE #: 2009-0001